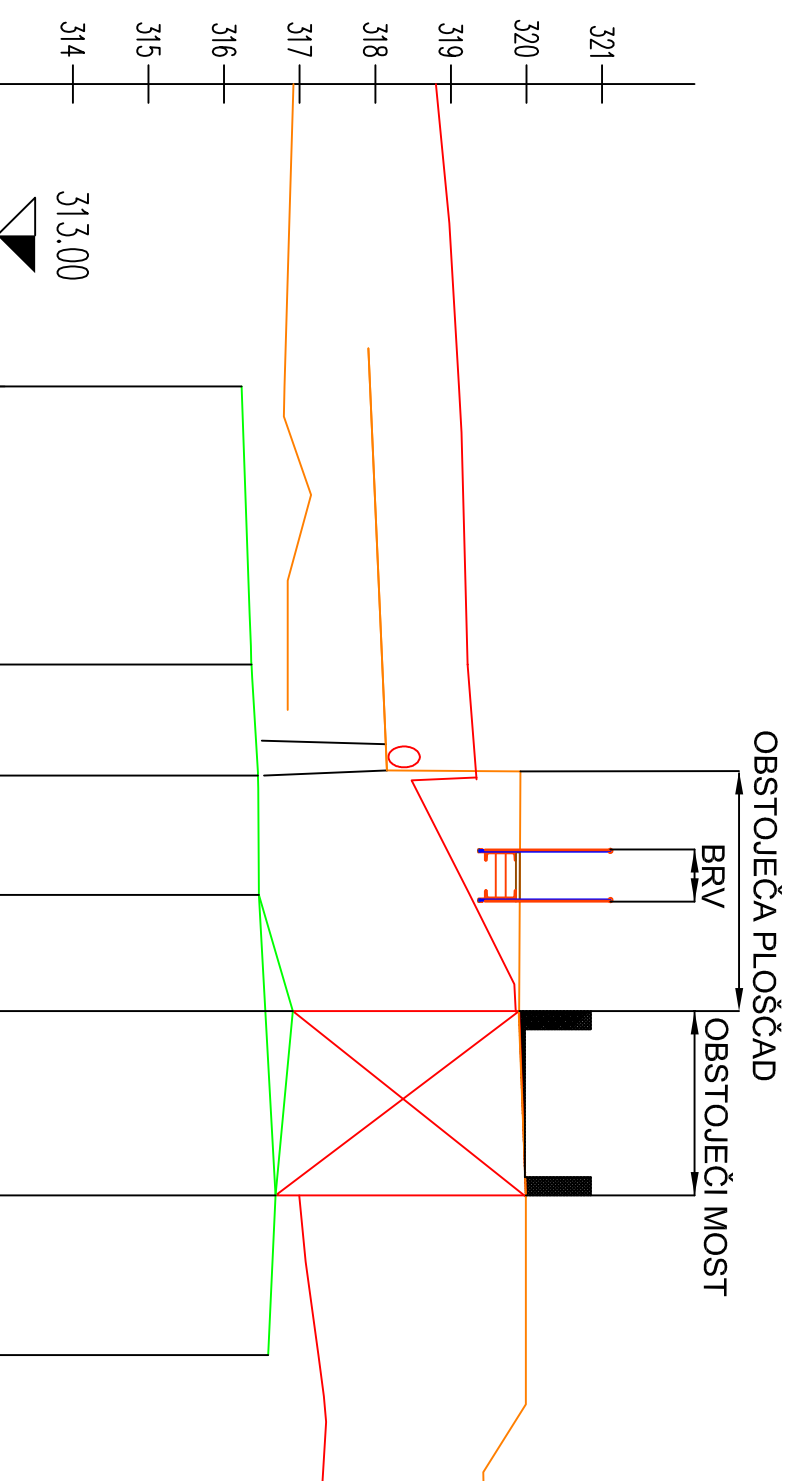

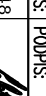





DESNİ BREG



| | | | | | | | | | | | | | |
|--------------------|--------|--------|--------|--------|--------|--------|--------|------|----|------|----|------|----|
| OZNAKE PROFILOV | P1 | 7.36 | P2 | 2.93 | P3 | 3.16 | P4 | 3.07 | P5 | 4.87 | P6 | 4.23 | P7 |
| STACIONAŽE | 10.71 | 18.06 | 21.00 | 24.16 | 27.23 | 32.10 | 36.33 | | | | | | |
| KOTE DNA | 316.23 | 316.36 | 316.45 | 316.46 | 316.91 | 316.68 | 316.59 | | | | | | |
| KOTE DESNEGA BREGA | 316.80 | 316.84 | 318.15 | 319.91 | 319.90 | 319.99 | 319.99 | | | | | | |
| KOTE LEVEGA BREGA | 319.10 | 319.22 | 319.34 | 319.25 | 319.86 | 317.00 | 317.24 | | | | | | |

| | | | |
|---|----------------------------|---|---|
| Izdavatelj: | | Naročnik/Investitor: | |
|  Hidrotehnik Vodnogospodarsko podjetje d.d. Slovenčeva 97, 1000 Ljubljana IZS 0524 | | OBČINA MENGEŠ Slovenska cesta 30, 1234 Mengeš Objekt/lokacija: BRV ZA PEŠČE NA ŠOLSKI ULICI V MENGEŠU | |
| NAZIV: | IME IN PRILJEK: | ID. ŠT. IZS: | PODPIS: |
| ODG. VOD. PROJ.: | Aleš Zaletež, d. i. grad. | G - 2448 |  |
| ODG. PROJ.: | Aleš Zaletež, d. i. grad. | G - 2448 |  |
| SODDELAVCI: | Simon Mrak, u.d.i.v.k.i. | |  |
| | Tina Veljškovič, u.d.i.g. | |  |
| Datum: | Vrsta proj. dokumentacije: | Št. proj.: | Št. risbe: |
| JULIJ 2016 | PGD | R-495/16 | 1 |
| | | Merilo: | Št. listov: |
| | | 1:100 | 2 |